




Artist's Concept

ELEVATION 1




Artist's Concept


ELEVATION 2

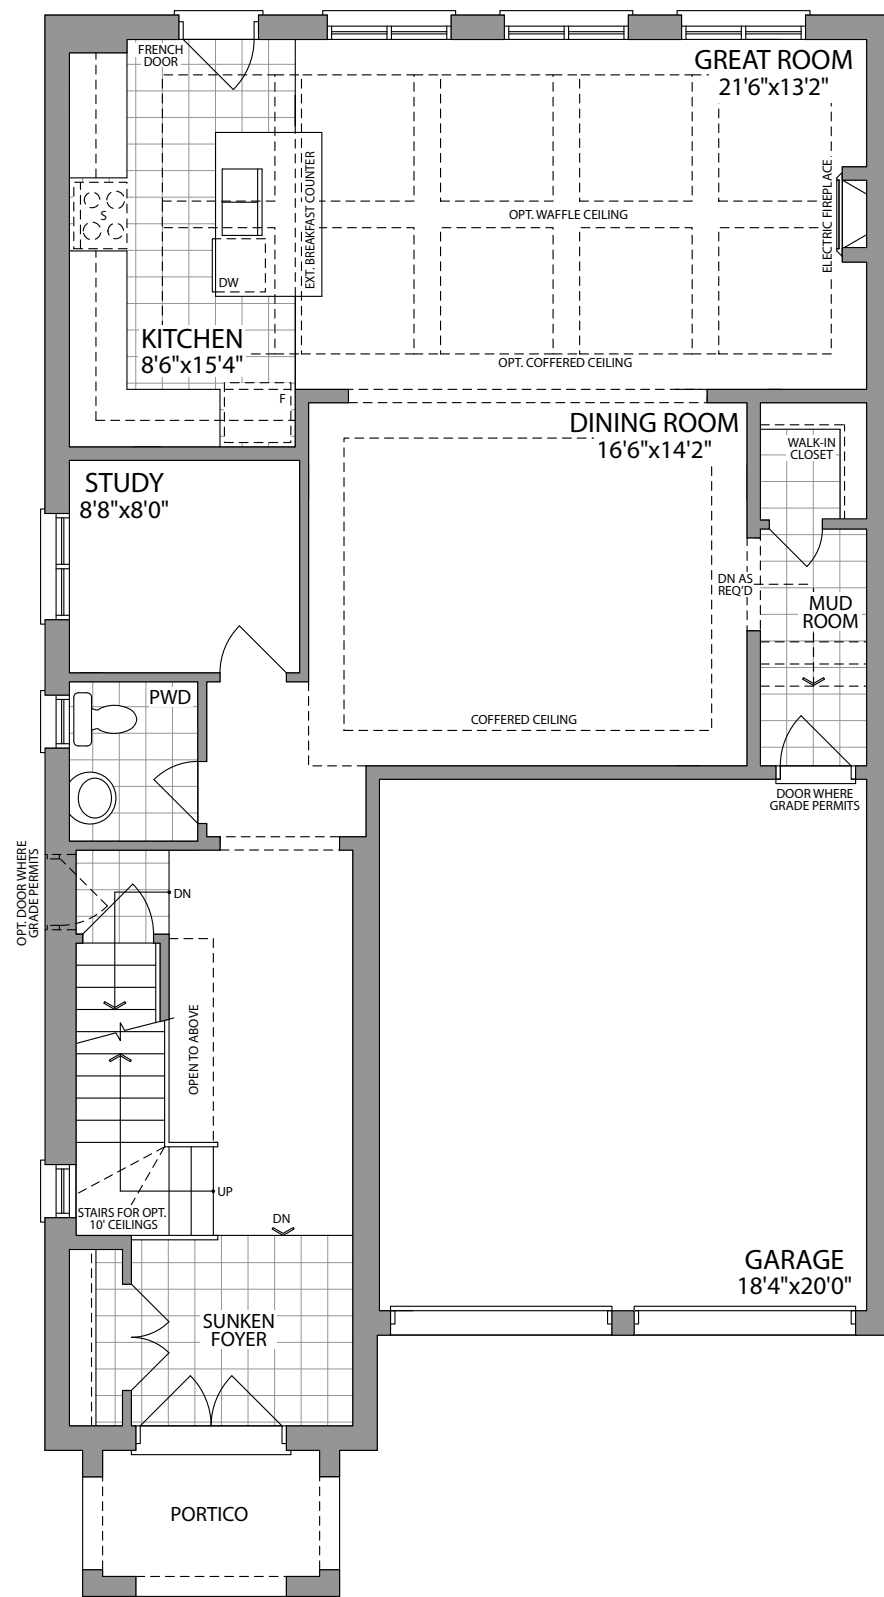


GROUND FLOOR ELEVATION 1

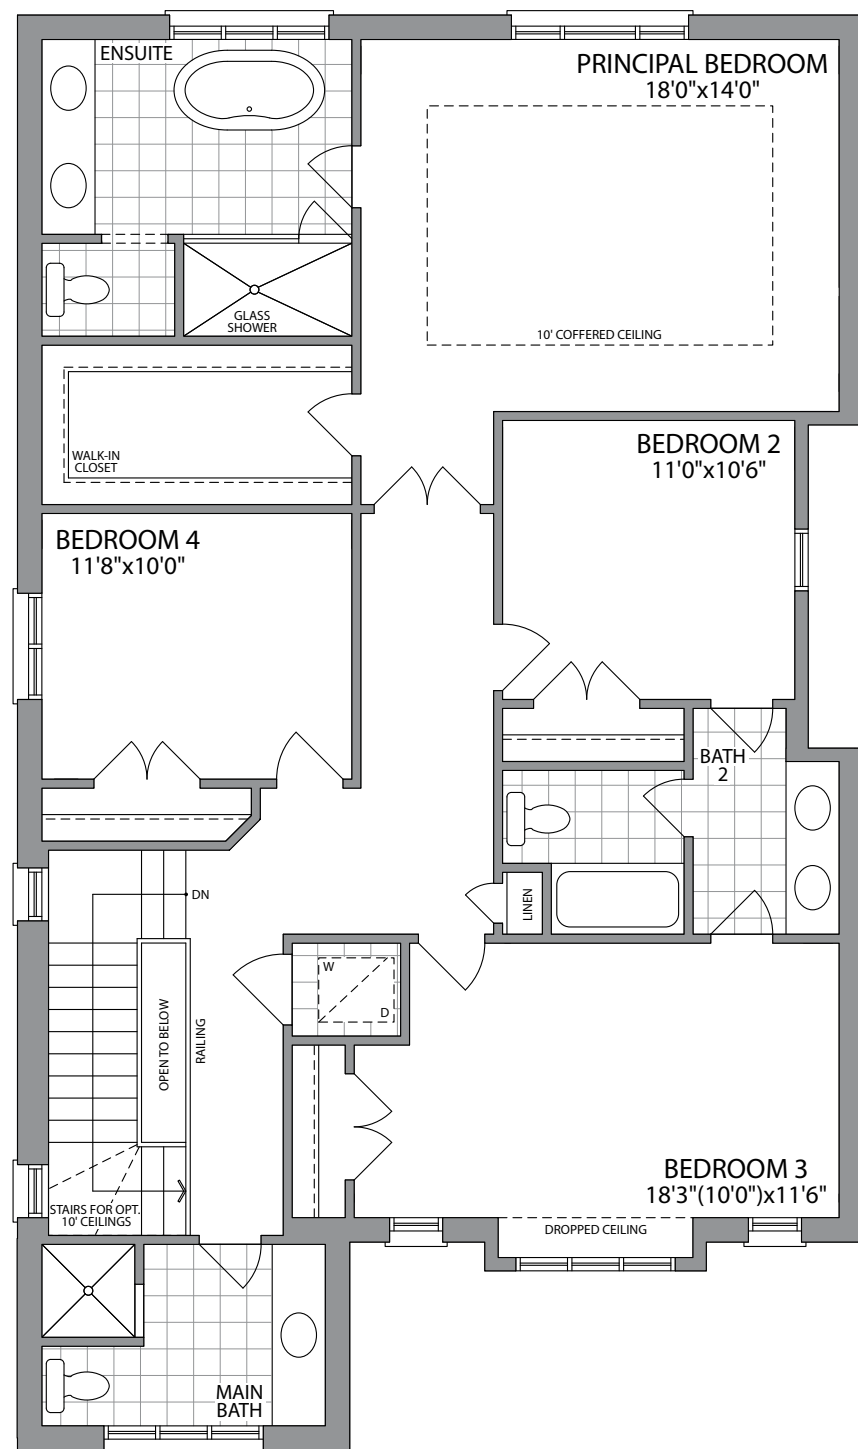

SECOND FLOOR ELEVATION 1

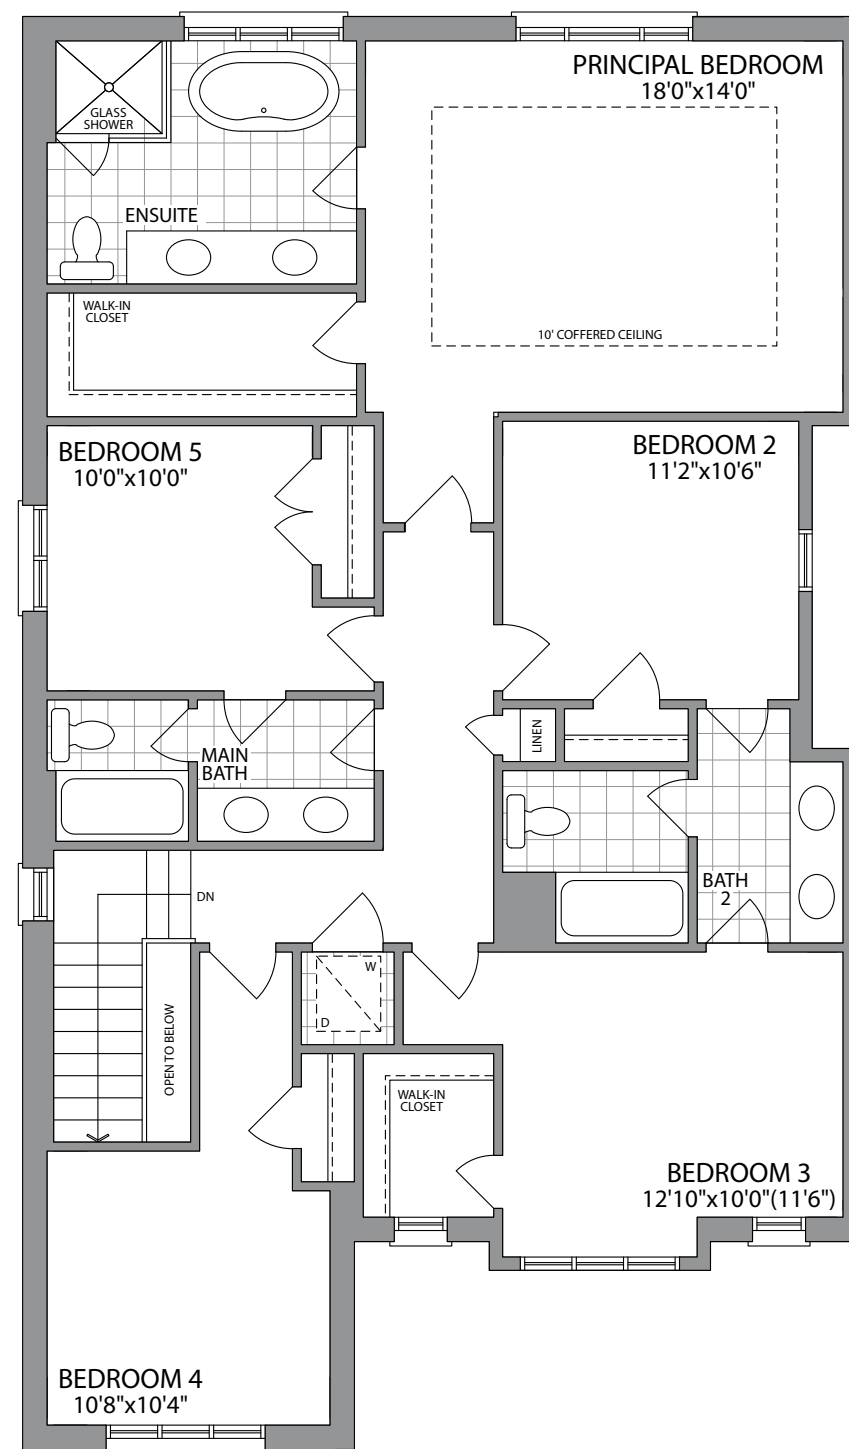

OPT. SECOND FLOOR W/5 BEDROOMS ELEVATION 1

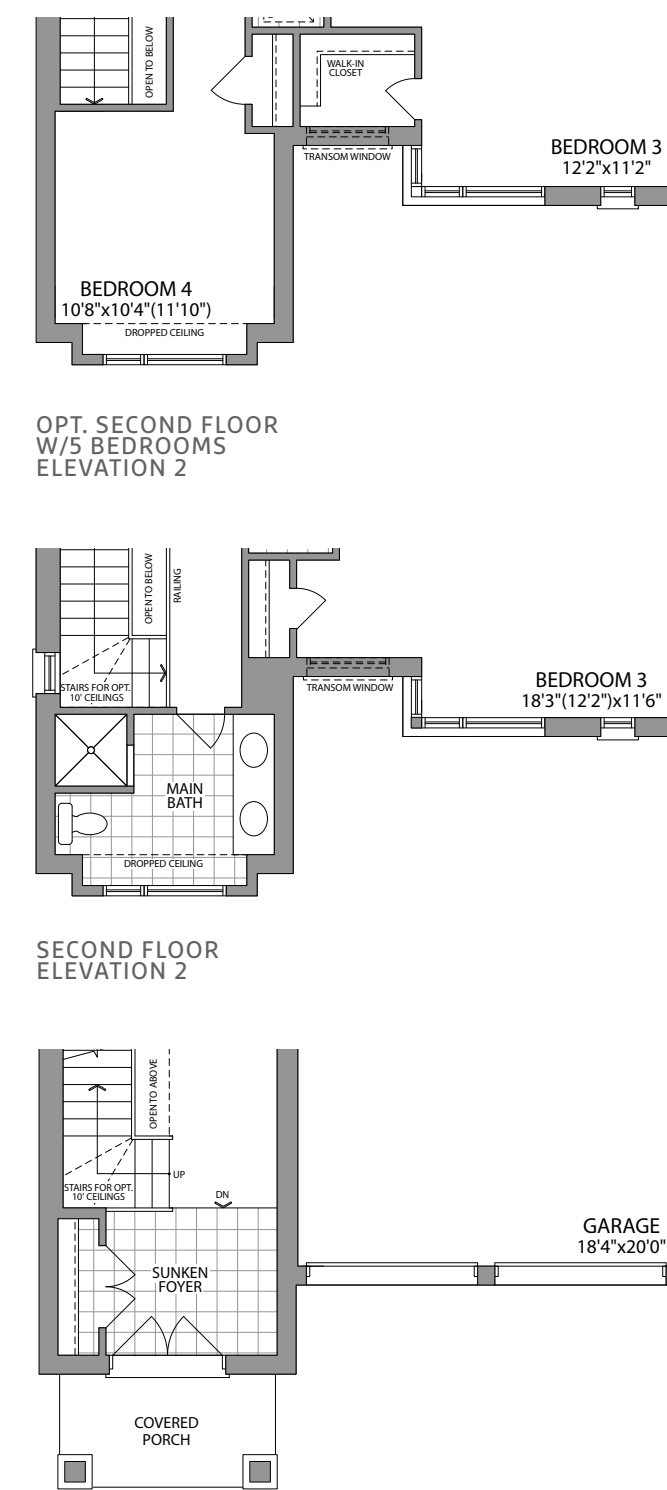


GROUND FLOOR ELEVATION 2




SECOND FLOOR ELEVATION 2



OPT. SECOND FLOOR W/5 BEDROOMS ELEVATION 2

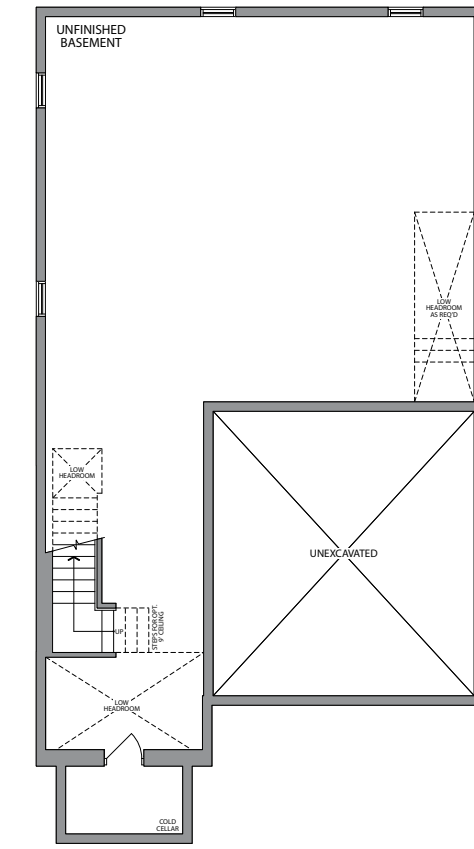

BASEMENT ELEVATION 1

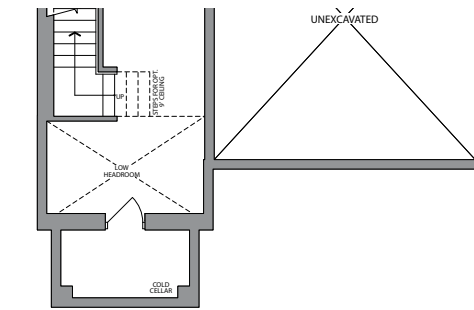

BASEMENT ELEVATION 2