



ELEVATION 1 / FRONT VIEW



Artist's Concept

ELEVATION 1 / REAR VIEW





ELEVATION 2 / FRONT VIEW




Artist's Concept


ELEVATION 2 / REAR VIEW

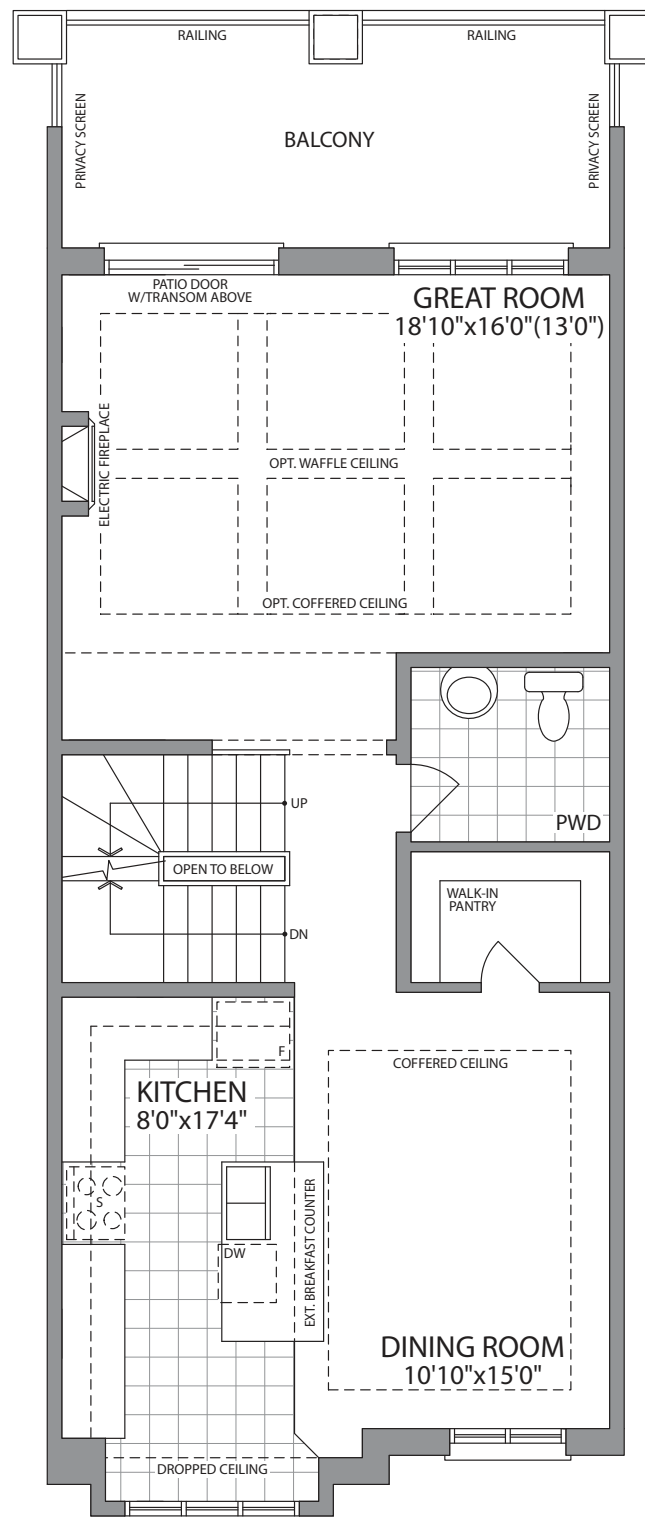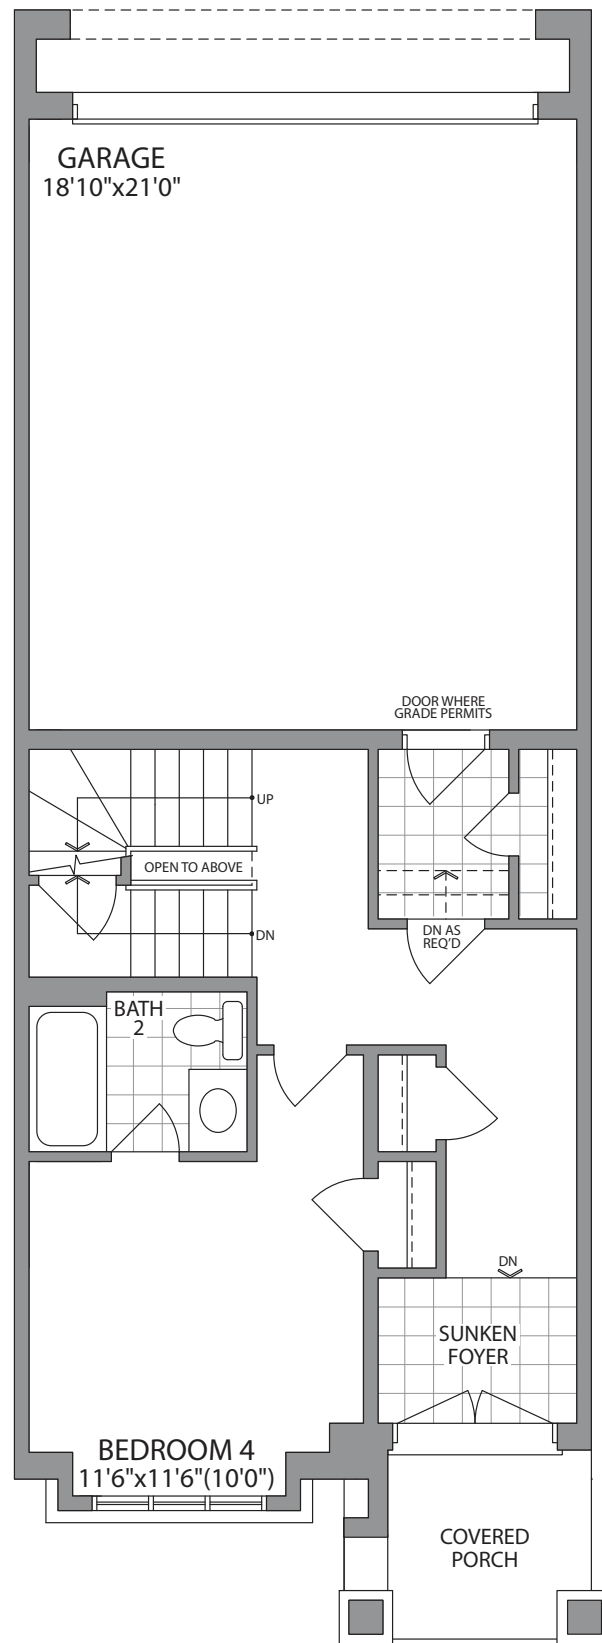


MAIN FLOOR ELEVATION 1

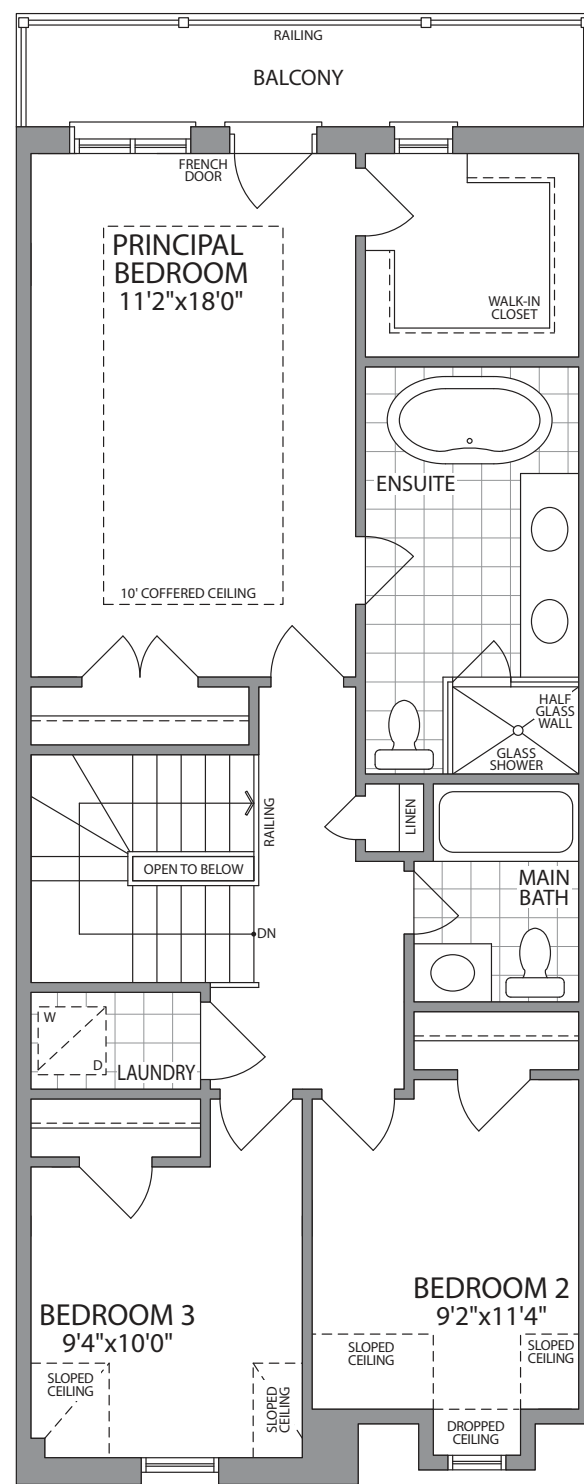


THIRD FLOOR ELEVATION 1

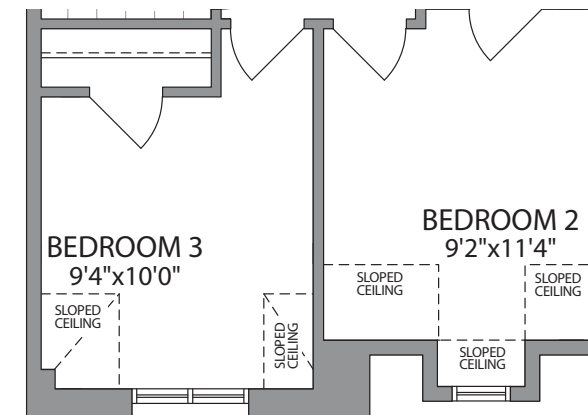


THIRD FLOOR ELEVATION 2

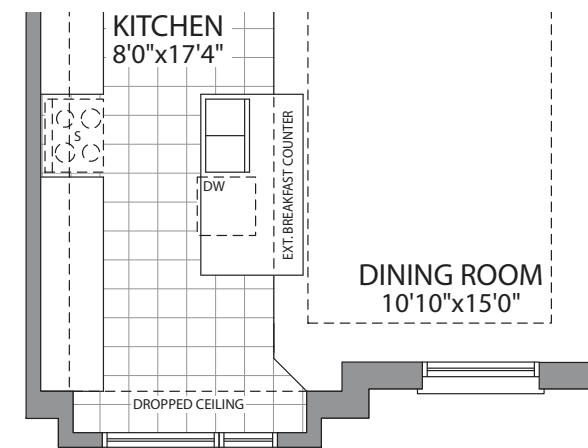


MAIN FLOOR ELEVATION 2

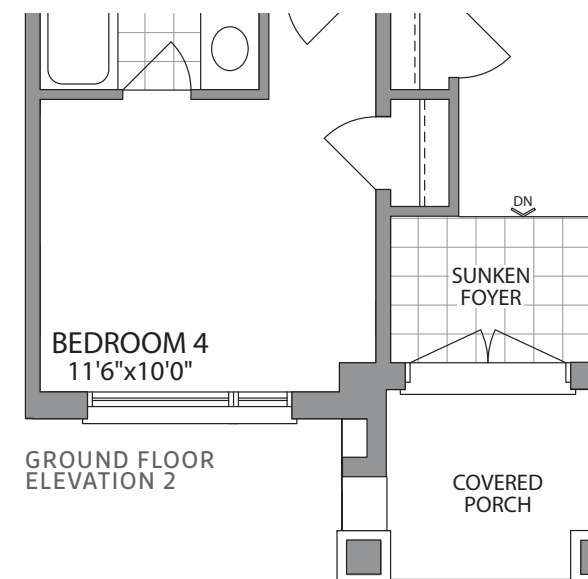


GROUND FLOOR ELEVATION 2

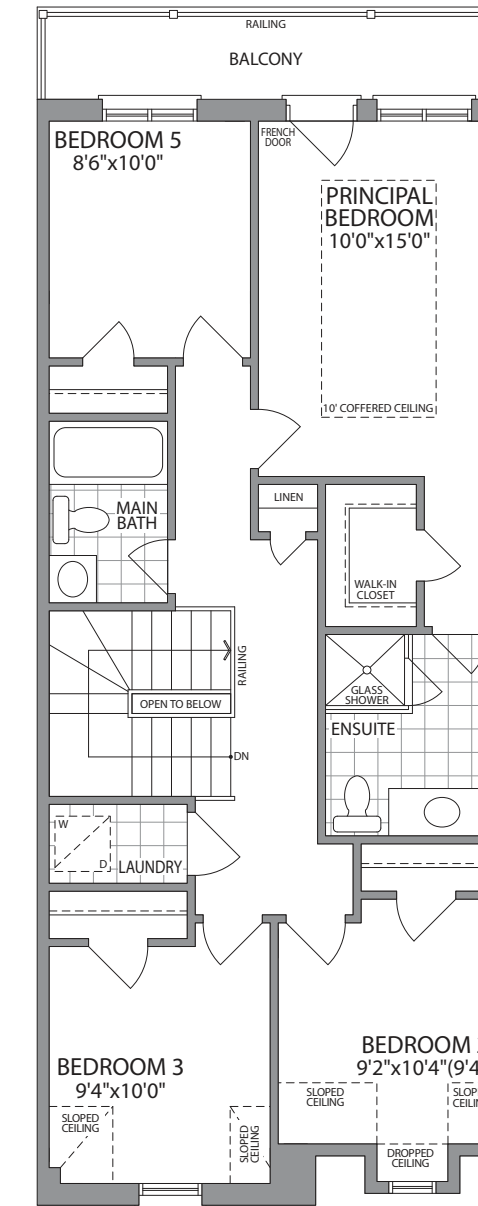


OPT. THIRD FLOOR W/5 BEDROOMS ELEVATION 1

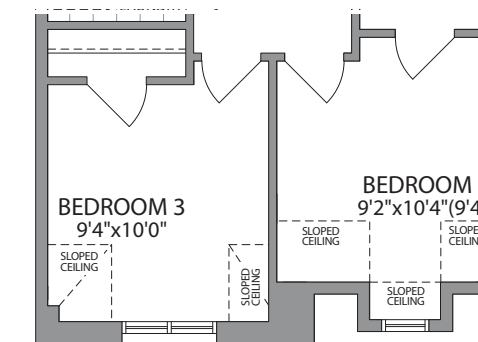

OPT. THIRD FLOOR W/5 BEDROOMS ELEVATION 2

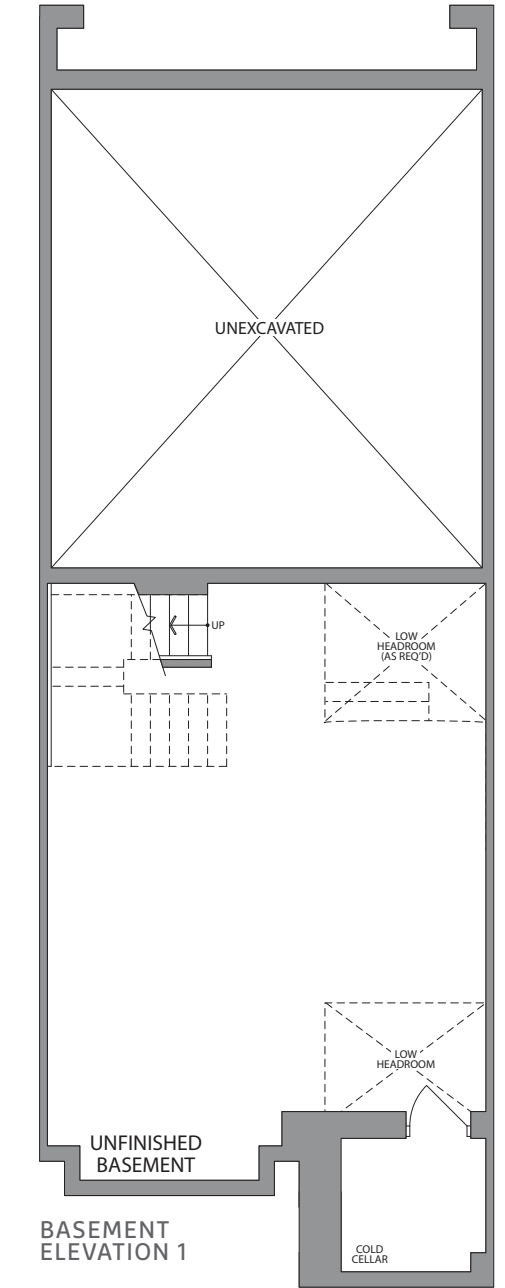

BASEMENT ELEVATION 1

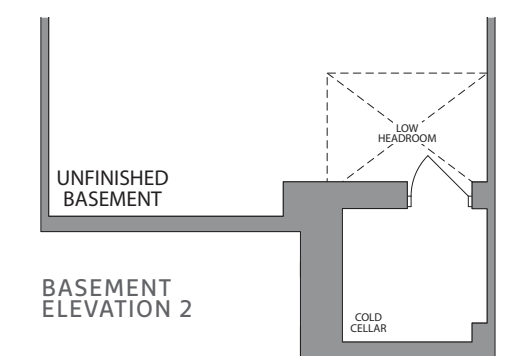

BASEMENT ELEVATION 2