




Artist's Concept

ELEVATION 1




Artist's Concept


ELEVATION 2

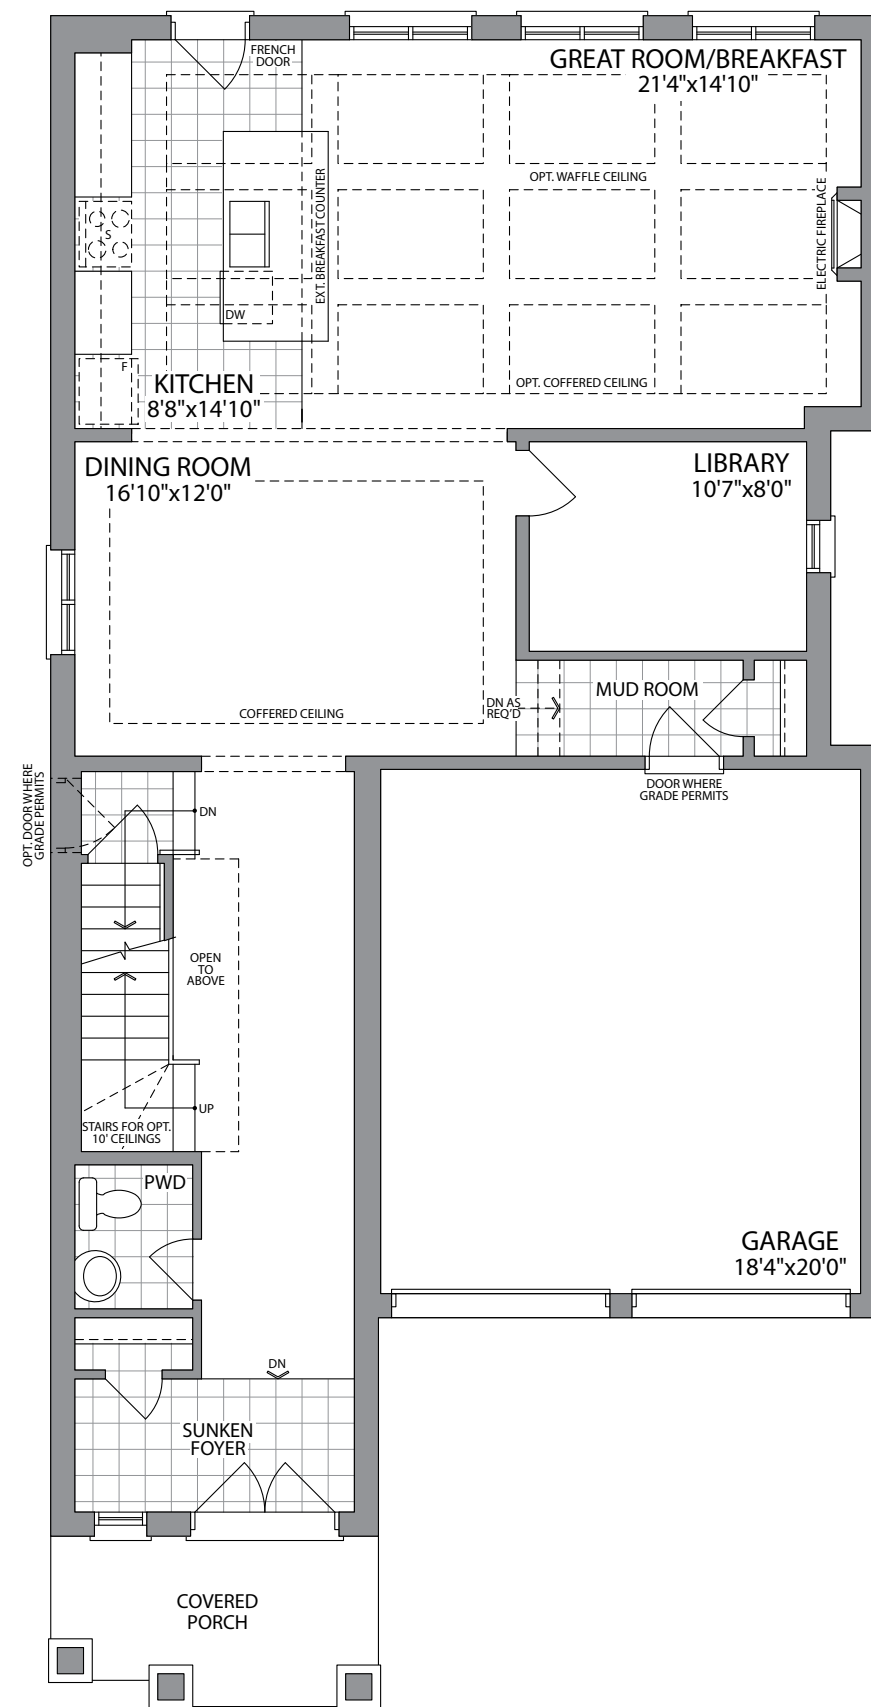


GROUND FLOOR
ELEVATION 1

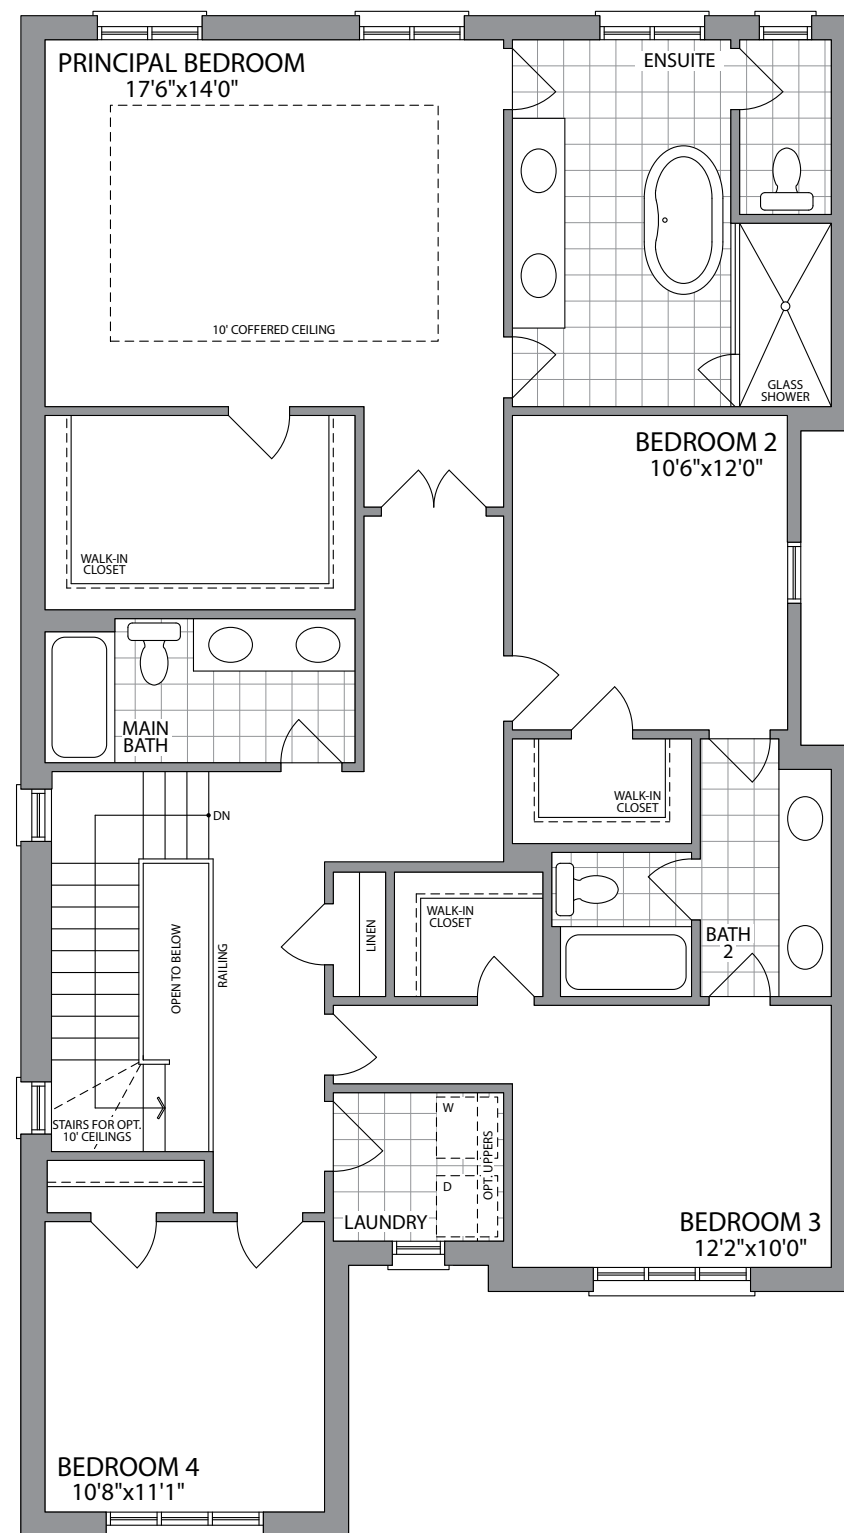


SECOND FLOOR
ELEVATION 1

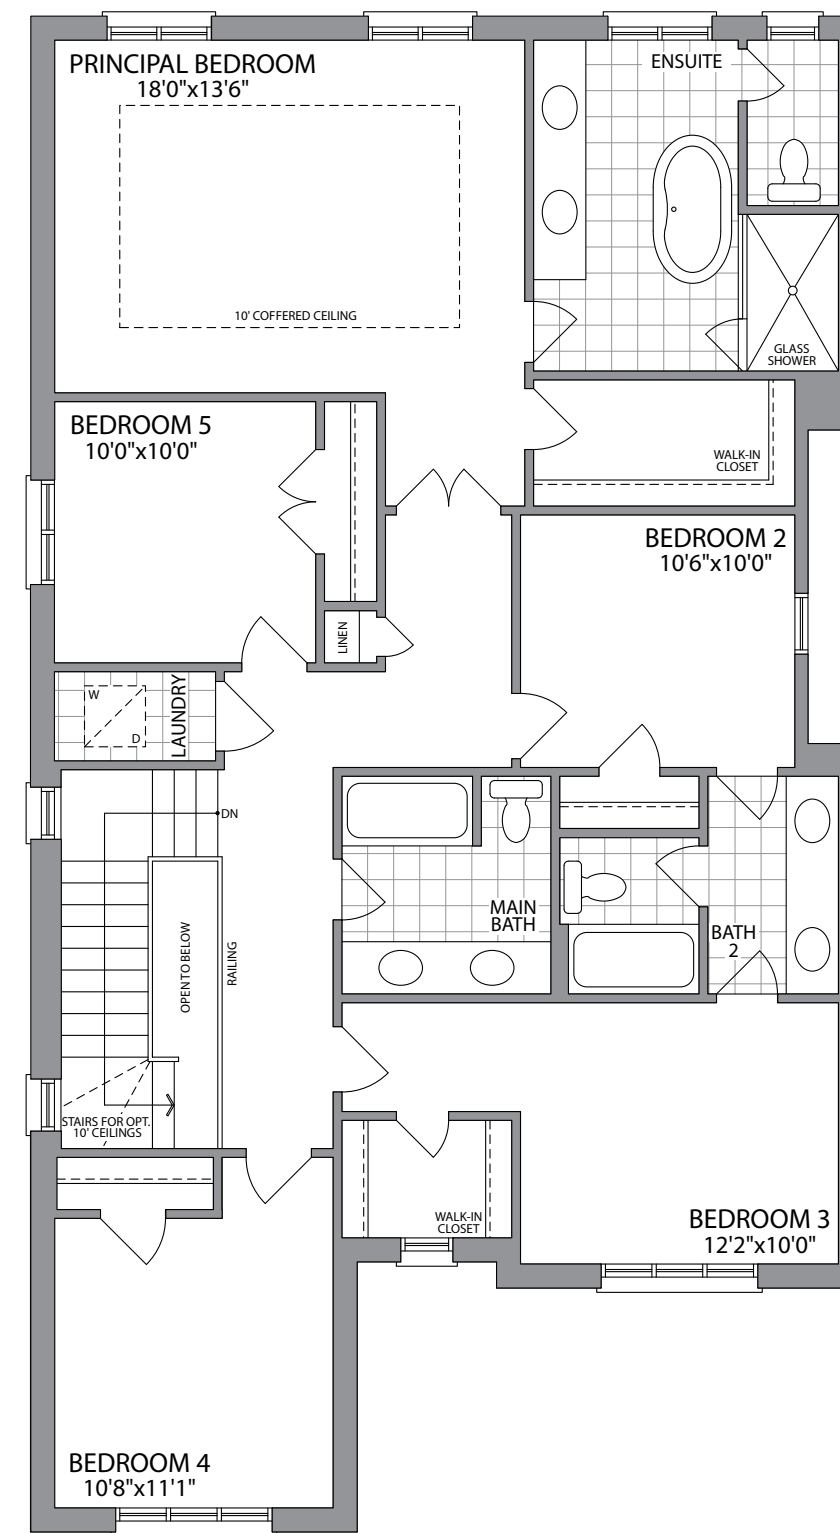


OPT. SECOND FLOOR
W/5 BEDROOMS
ELEVATION 1

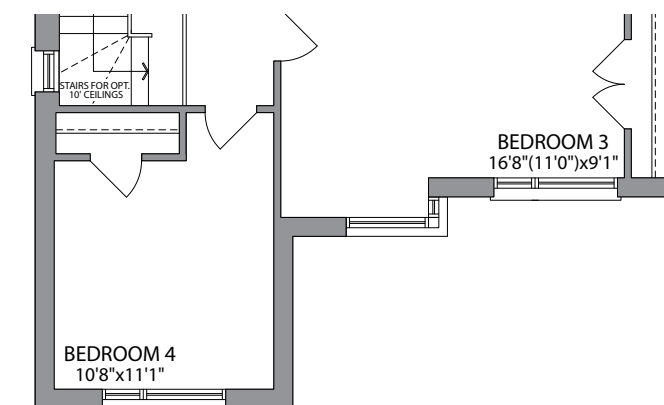


OPT. SECOND FLOOR
W/5 BEDROOMS
ELEVATION 2

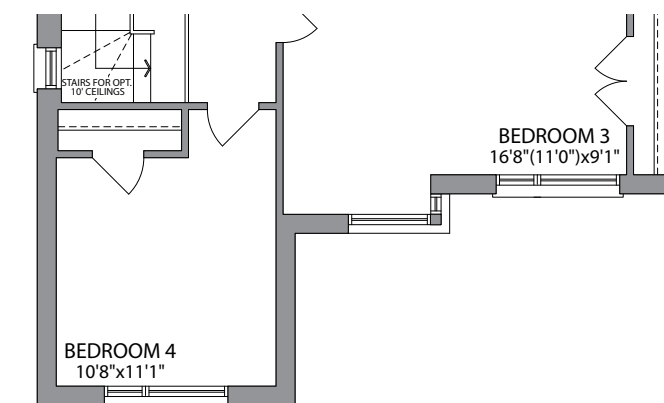


SECOND FLOOR
ELEVATION 2

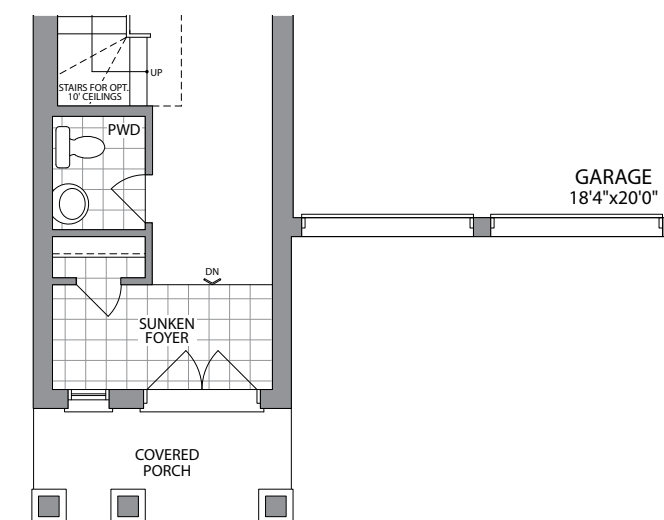

GROUND FLOOR
ELEVATION 2

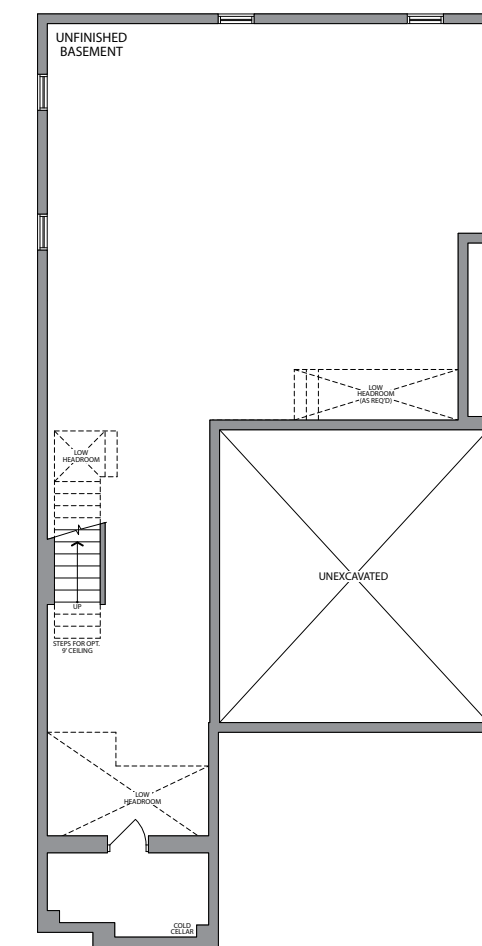

BASEMENT
ELEVATION 1

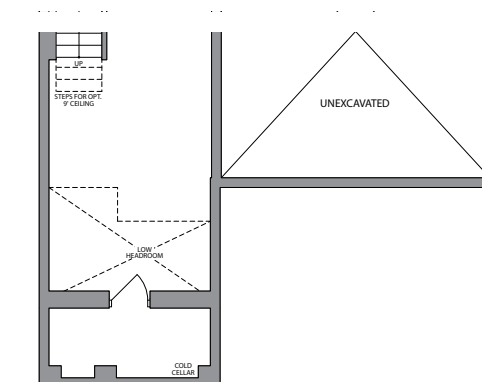

BASEMENT
ELEVATION 2