

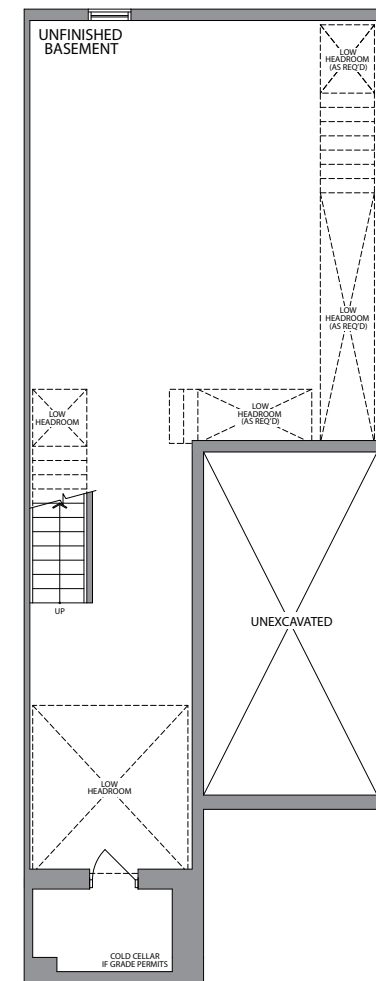
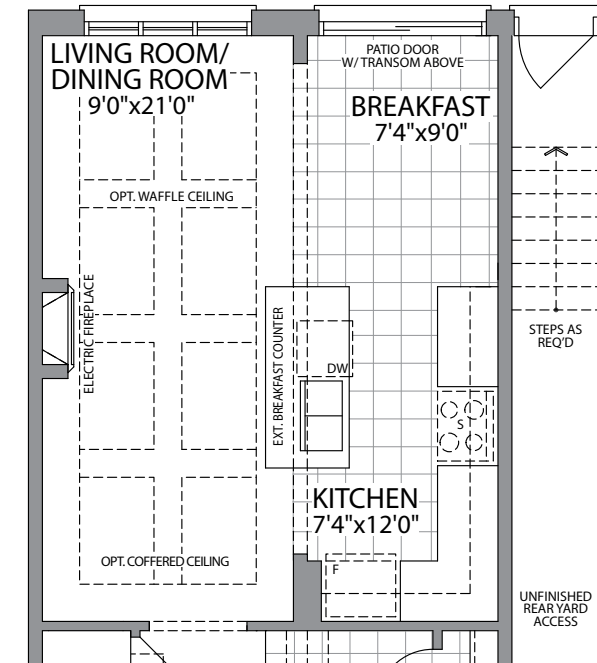
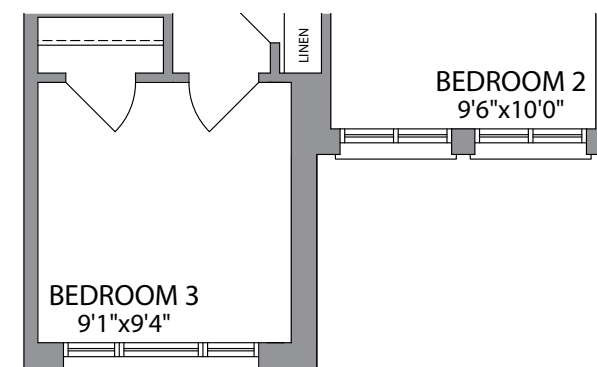
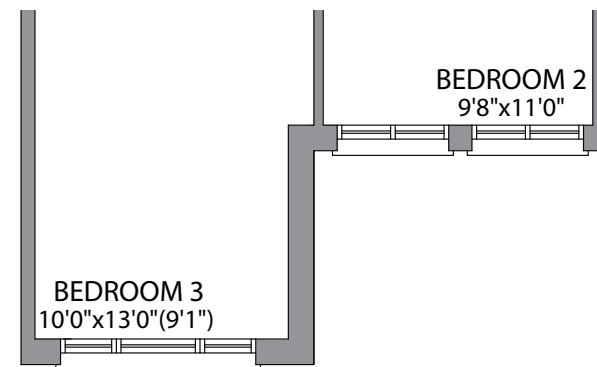
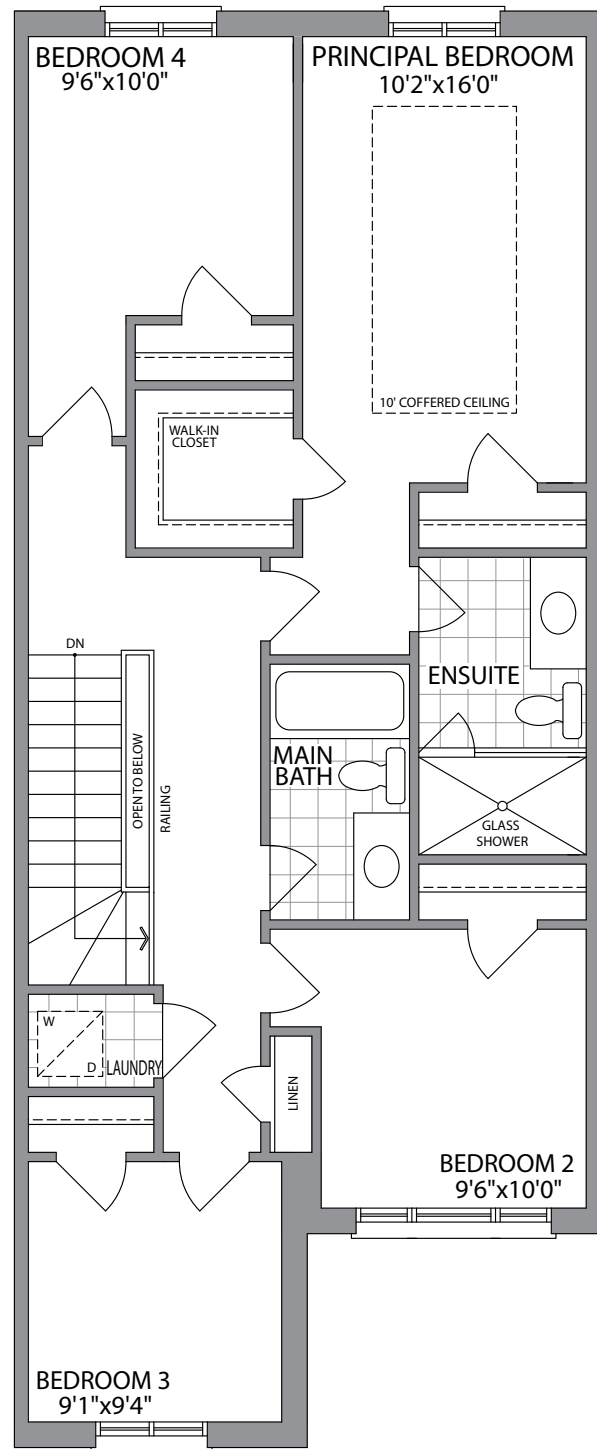


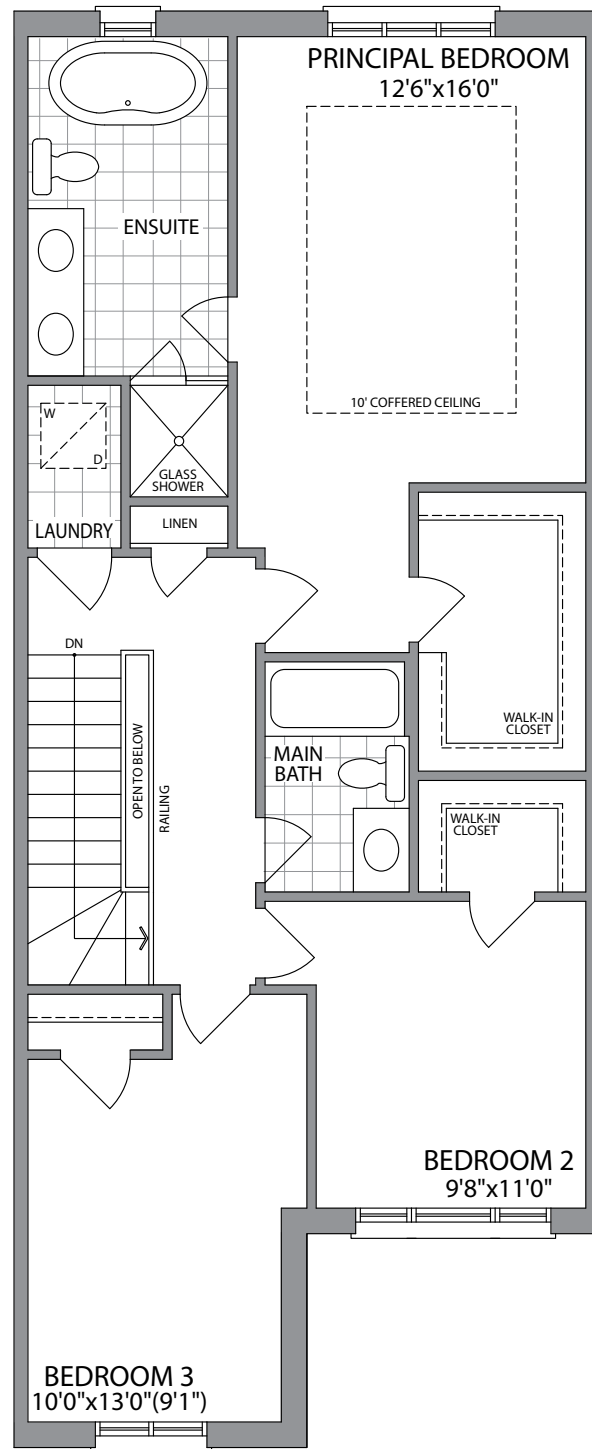

ELEVATION 1

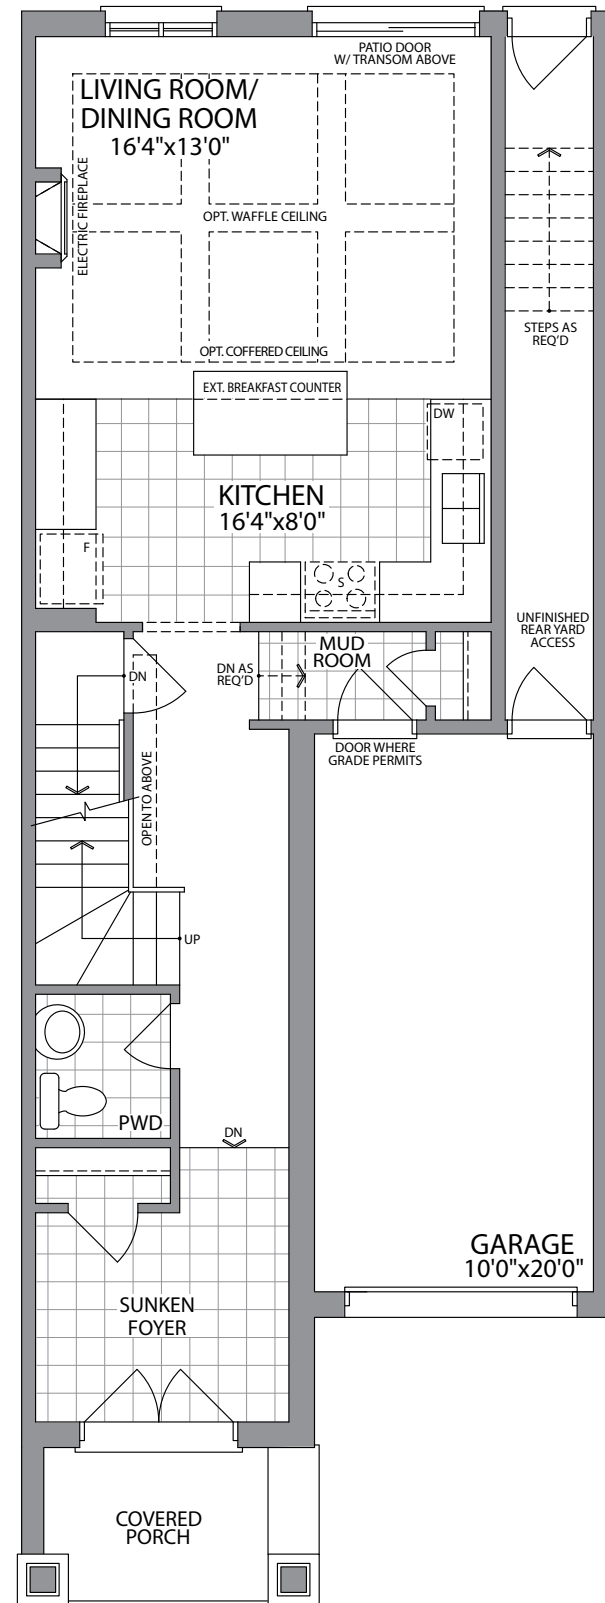

ELEVATION 2